

PVC




Alu

Bois
Hout
Wood
Holz

Profil en remplissage
Afwerkingsprofiel
Finishing profile
Auffülprofil

Volet roulant
Rolluik
Roller shutter
Rolladen

Le bac à volet doit être autoporteur.
(Invisivent ne supporte aucune pression)
Het rolluik moet zelfdragend zijn.
(mag geen druk uitoefenen op het Invisivent rooster)
The roller shutter box must be self-supporting.
(no pressure may occur onto the Invisivent)
Rolladenkästen muss selbsttragend sein.
(darf kein Druck ausüben auf dem Invisivent Gitter)

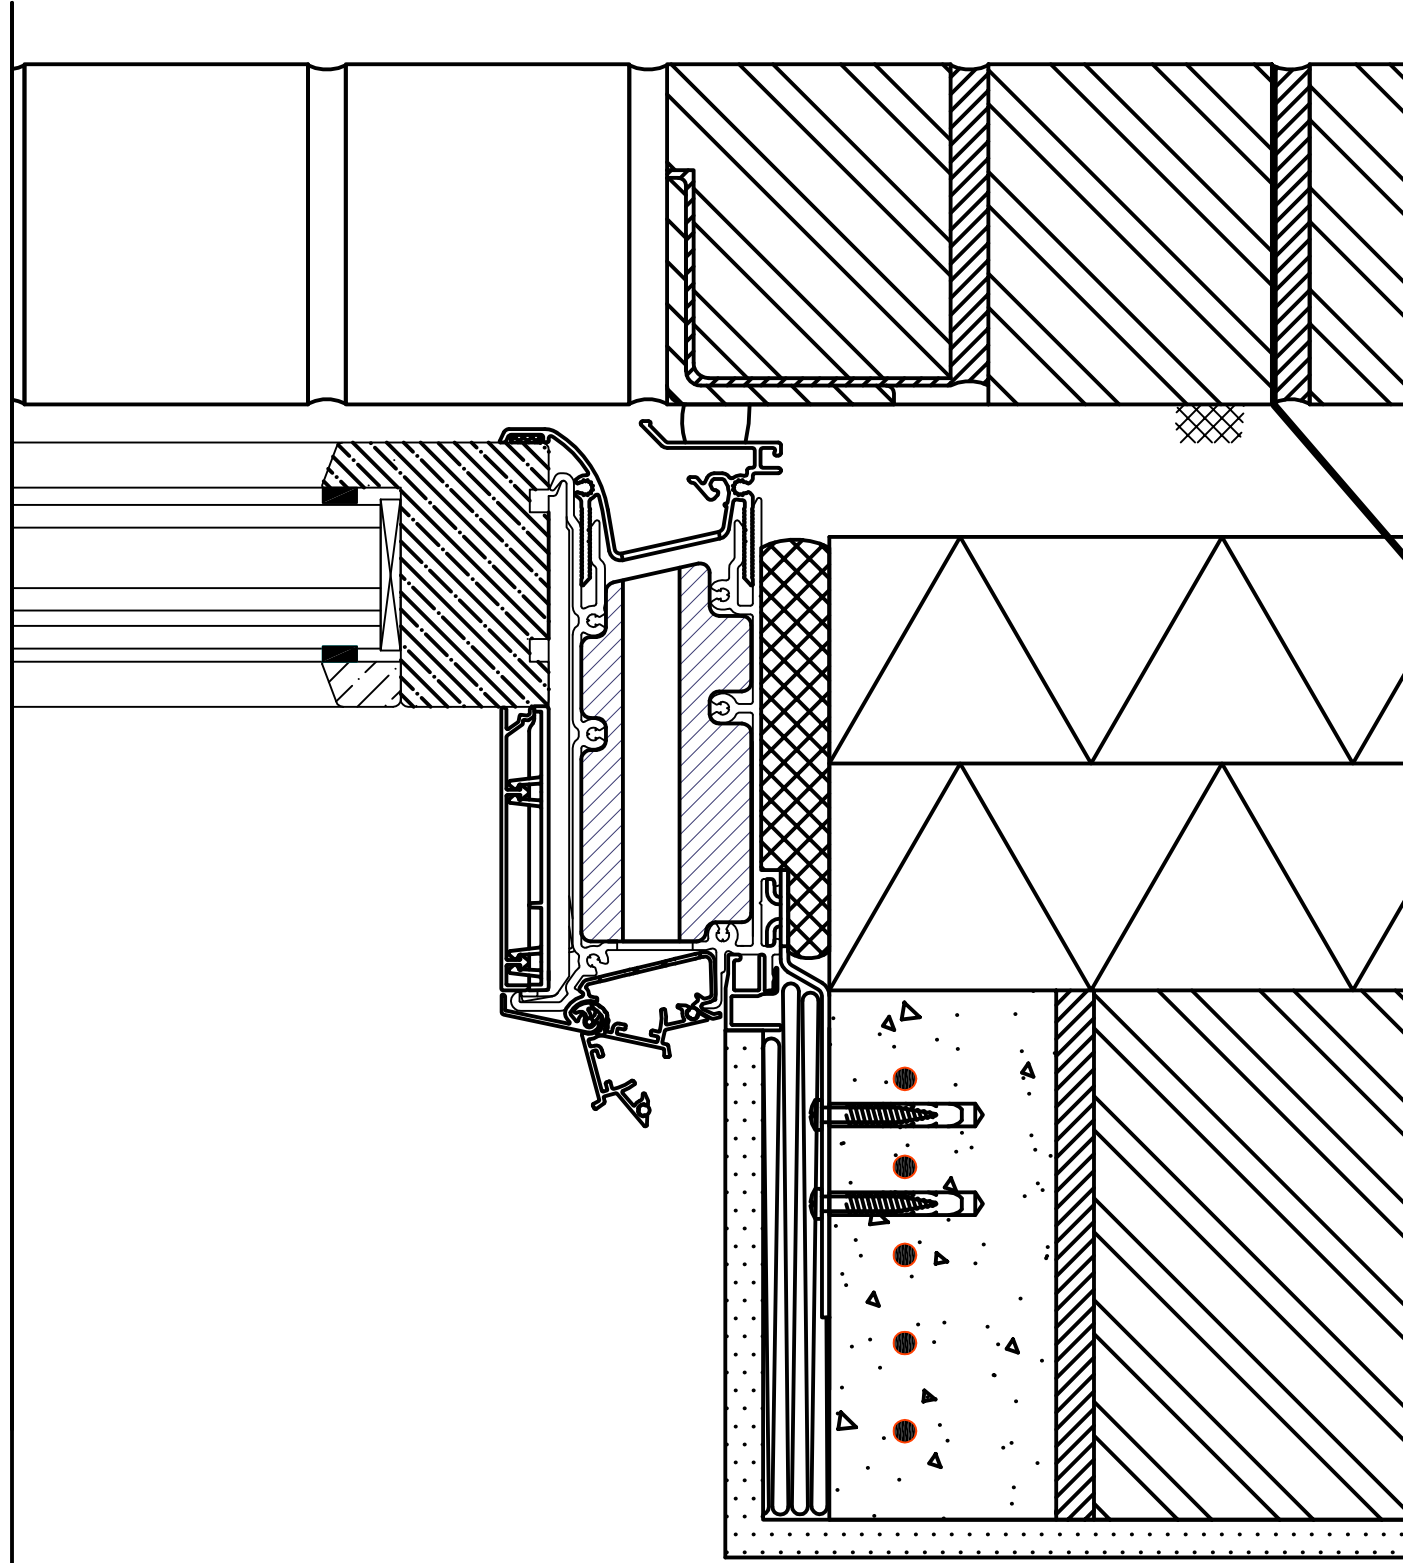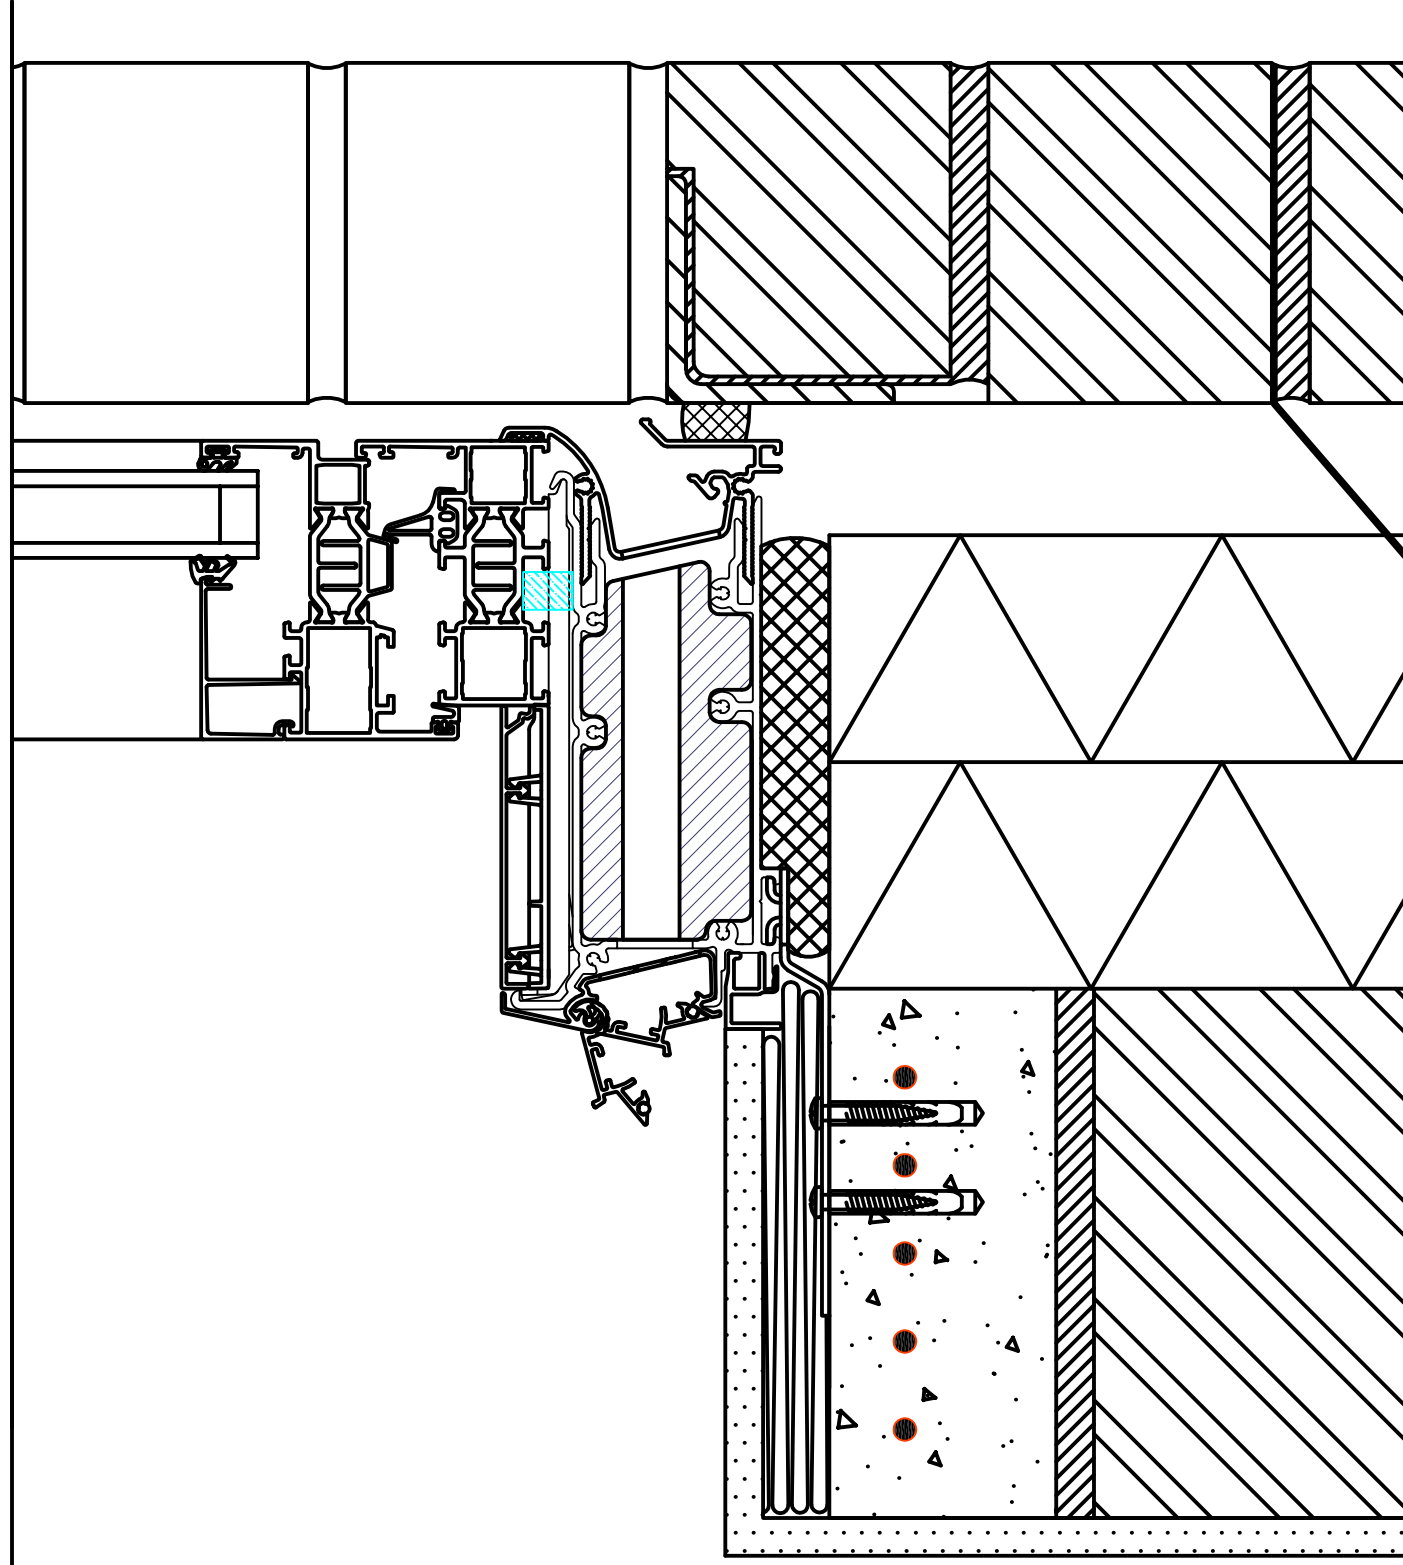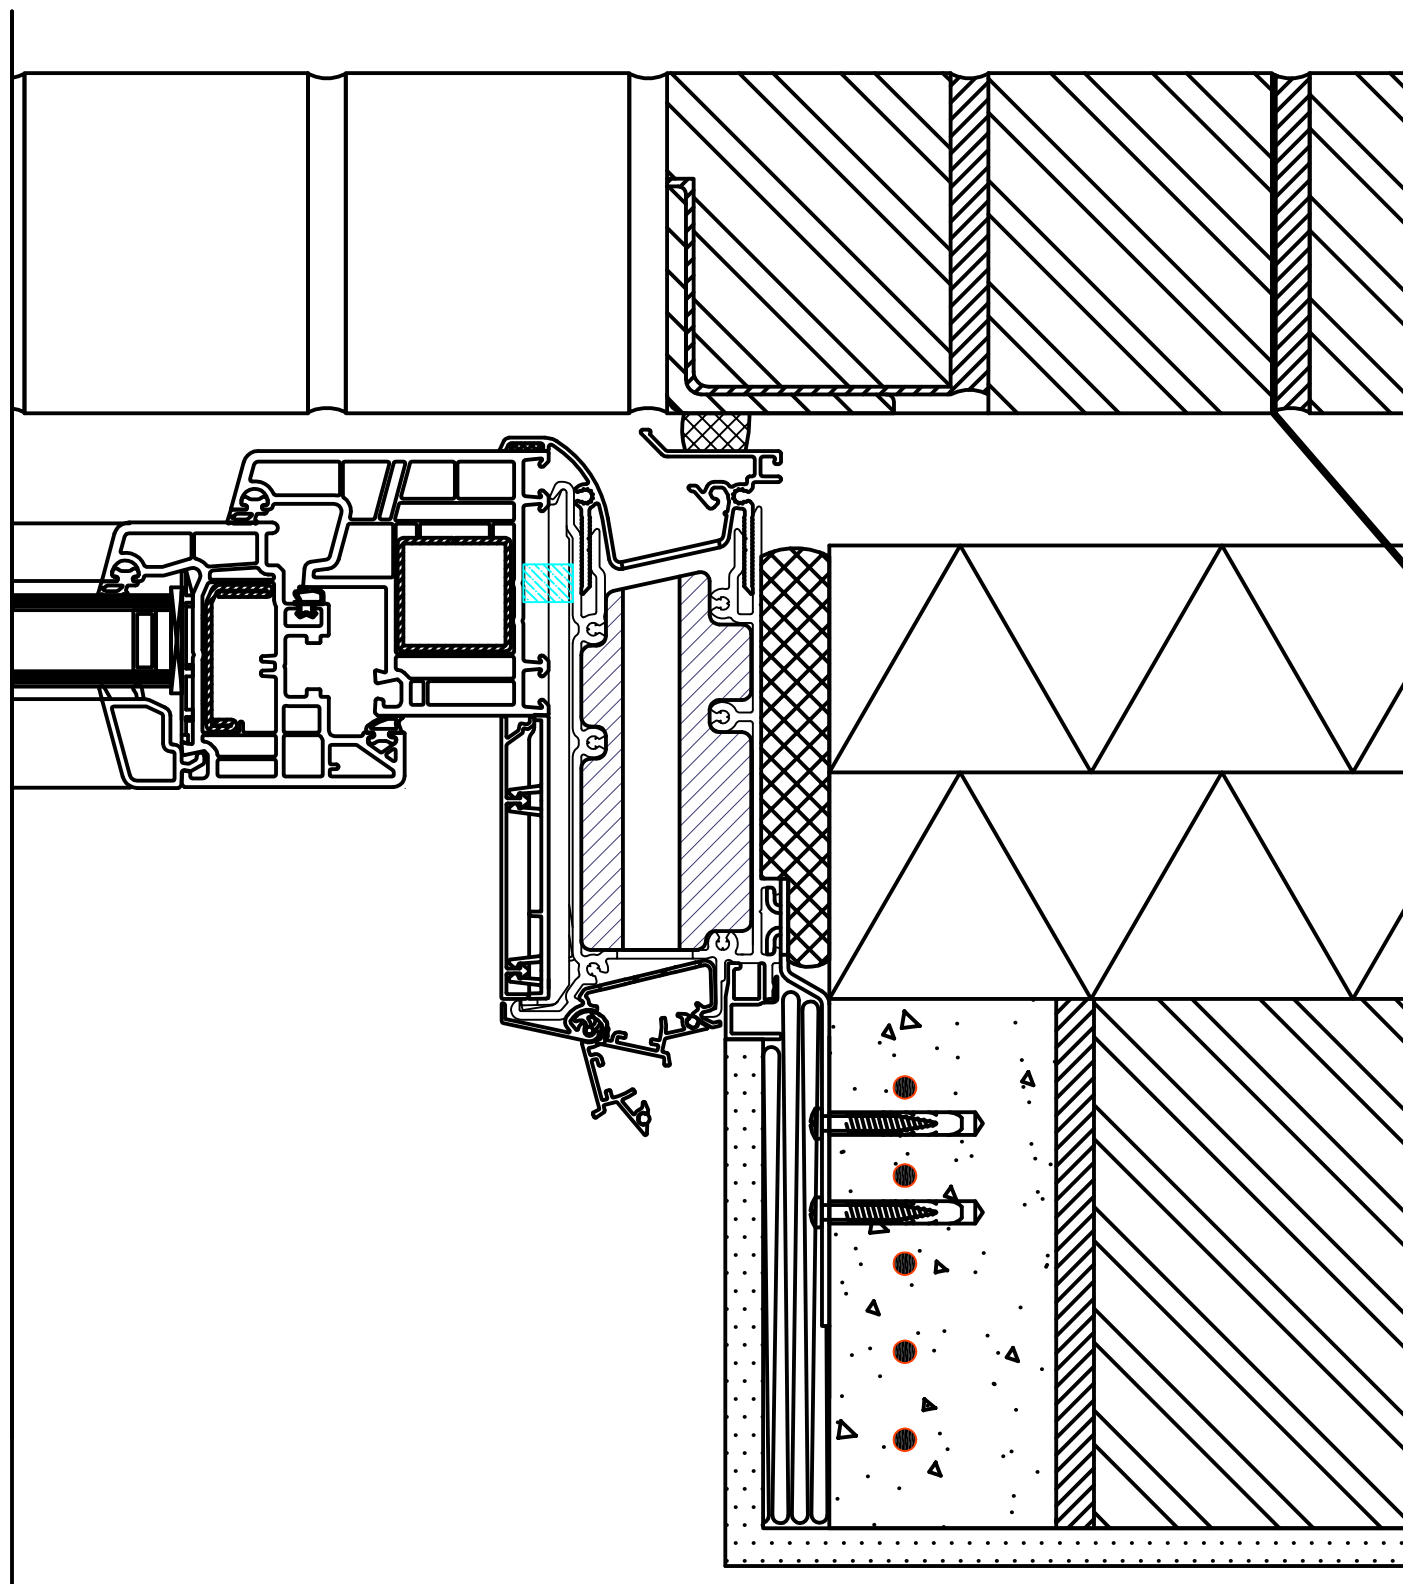

Brise pare-pluie
Regenkap
Weather protection cover
Wetterschutz Haube

